
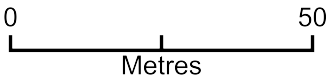


New location plan

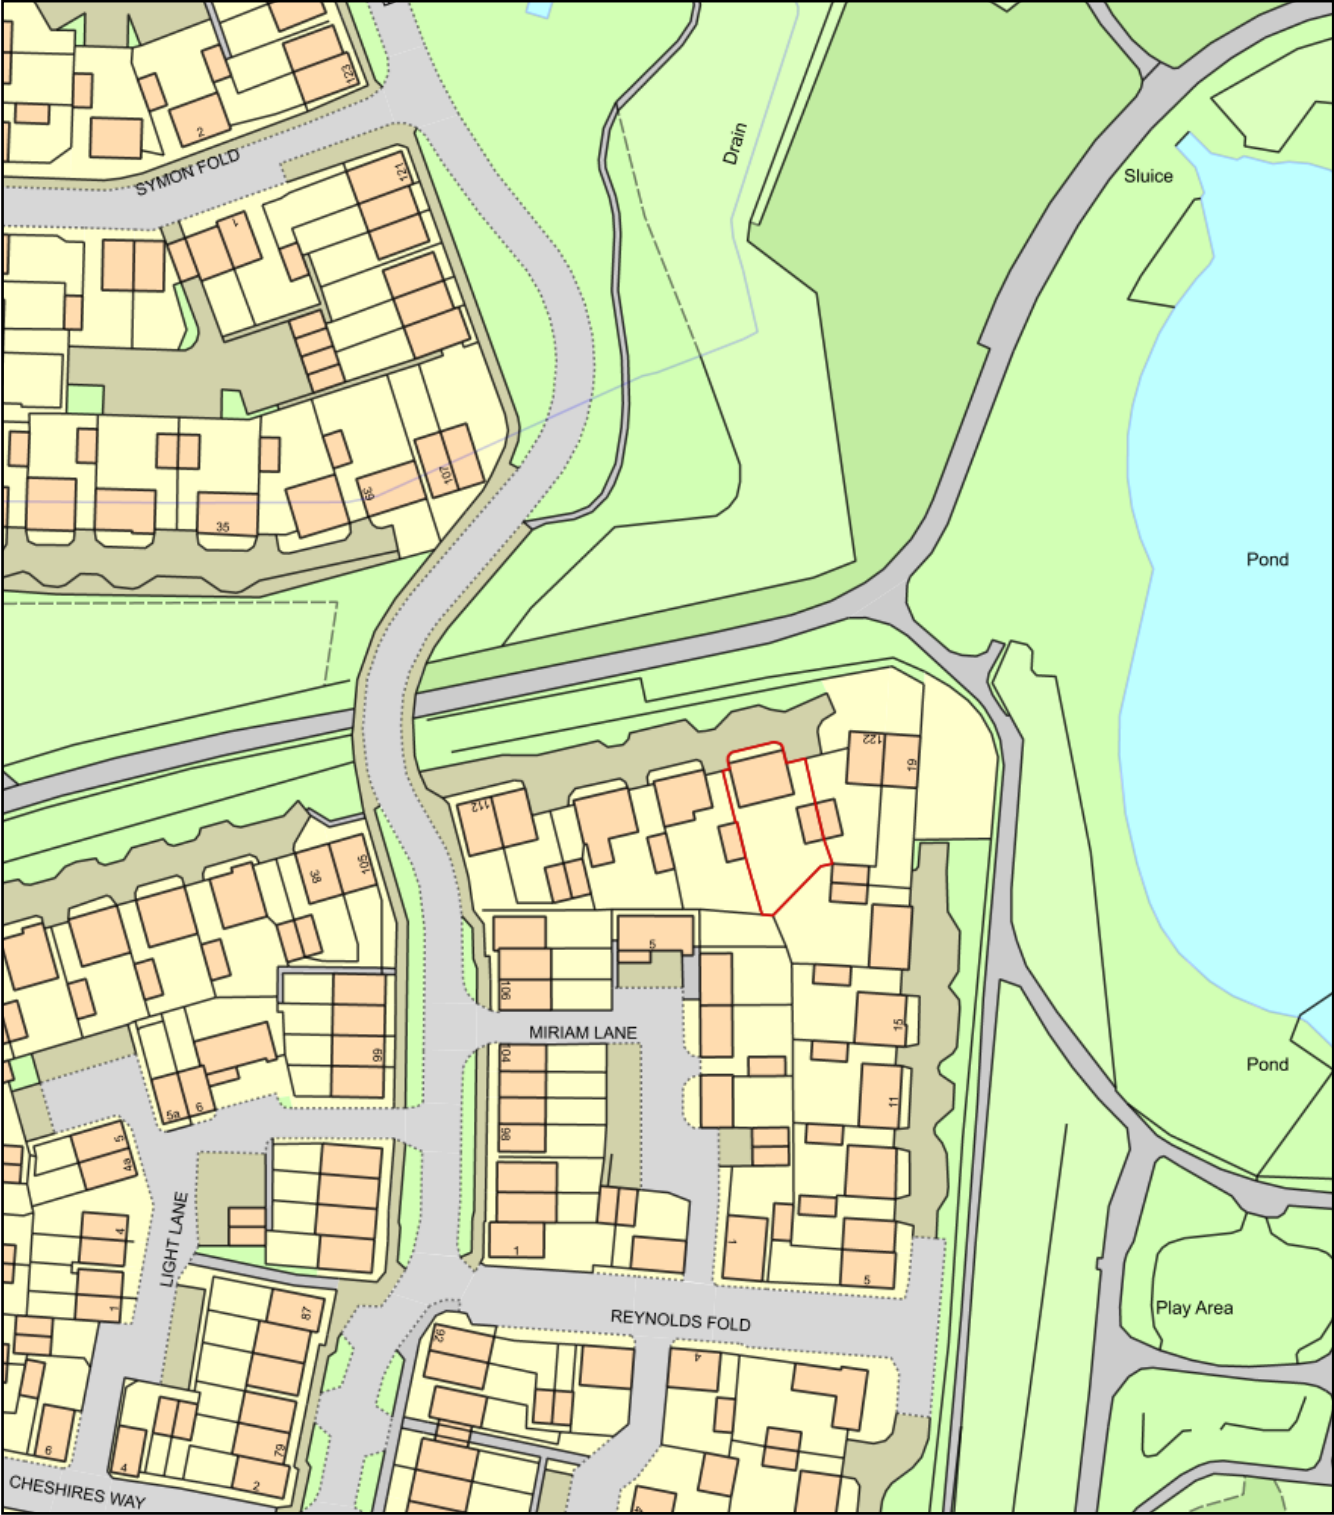

Plan Produced for: House Extension
Date Produced: 26 Oct 2018
Plan Reference Number / TQRQM18299151040239
Scale: 1:1250 @ A4