
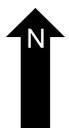
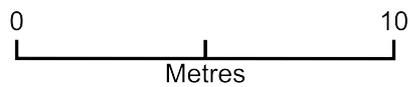


New site/block plan

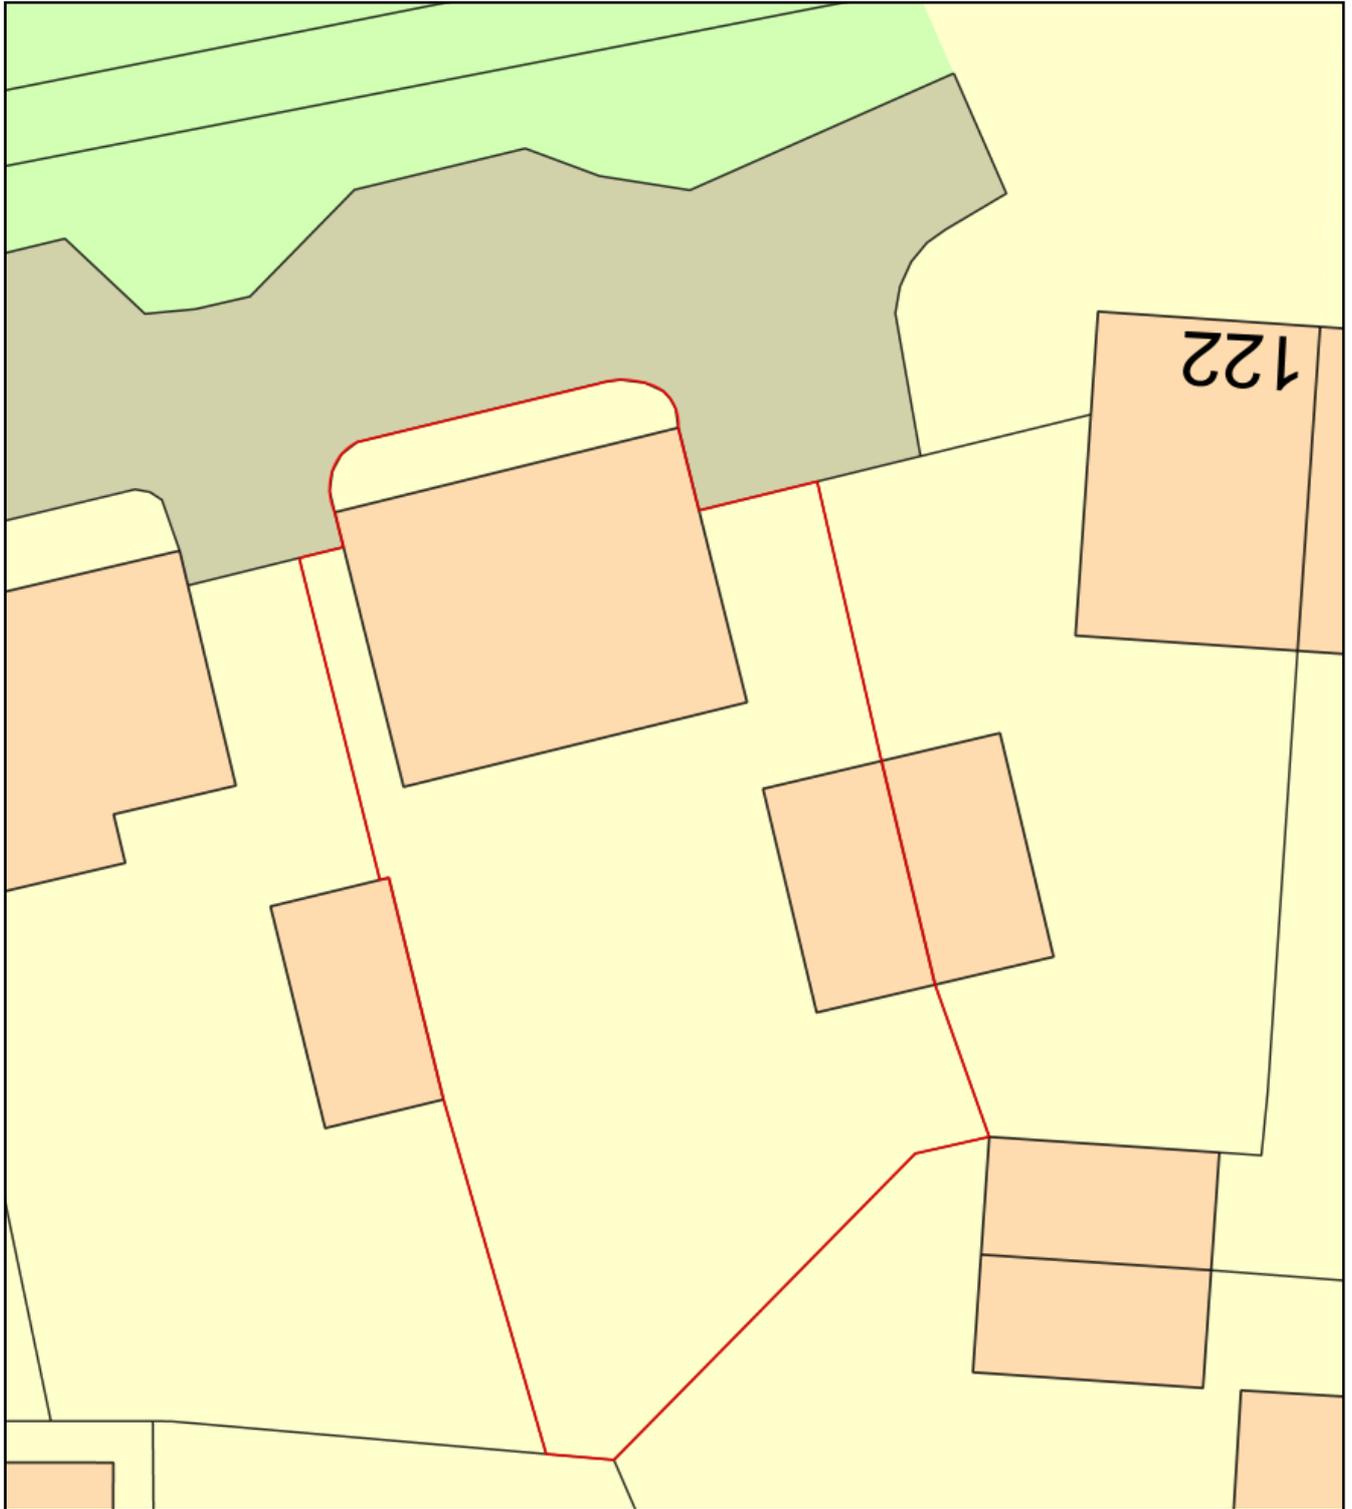

Plan Produced for: House Extension

Date Produced: 26 Oct 2018

Plan Number/Project ID: TQRQM18299154356554

Scale: 1:200 @ A4